



DISTRICT OF SOOKE

GRANT ROAD CONNECTOR

PHASE 1

ASSOCIATED ENGINEERING LIMITED
#206-2728 SPENCER RD. Victoria, B.C.

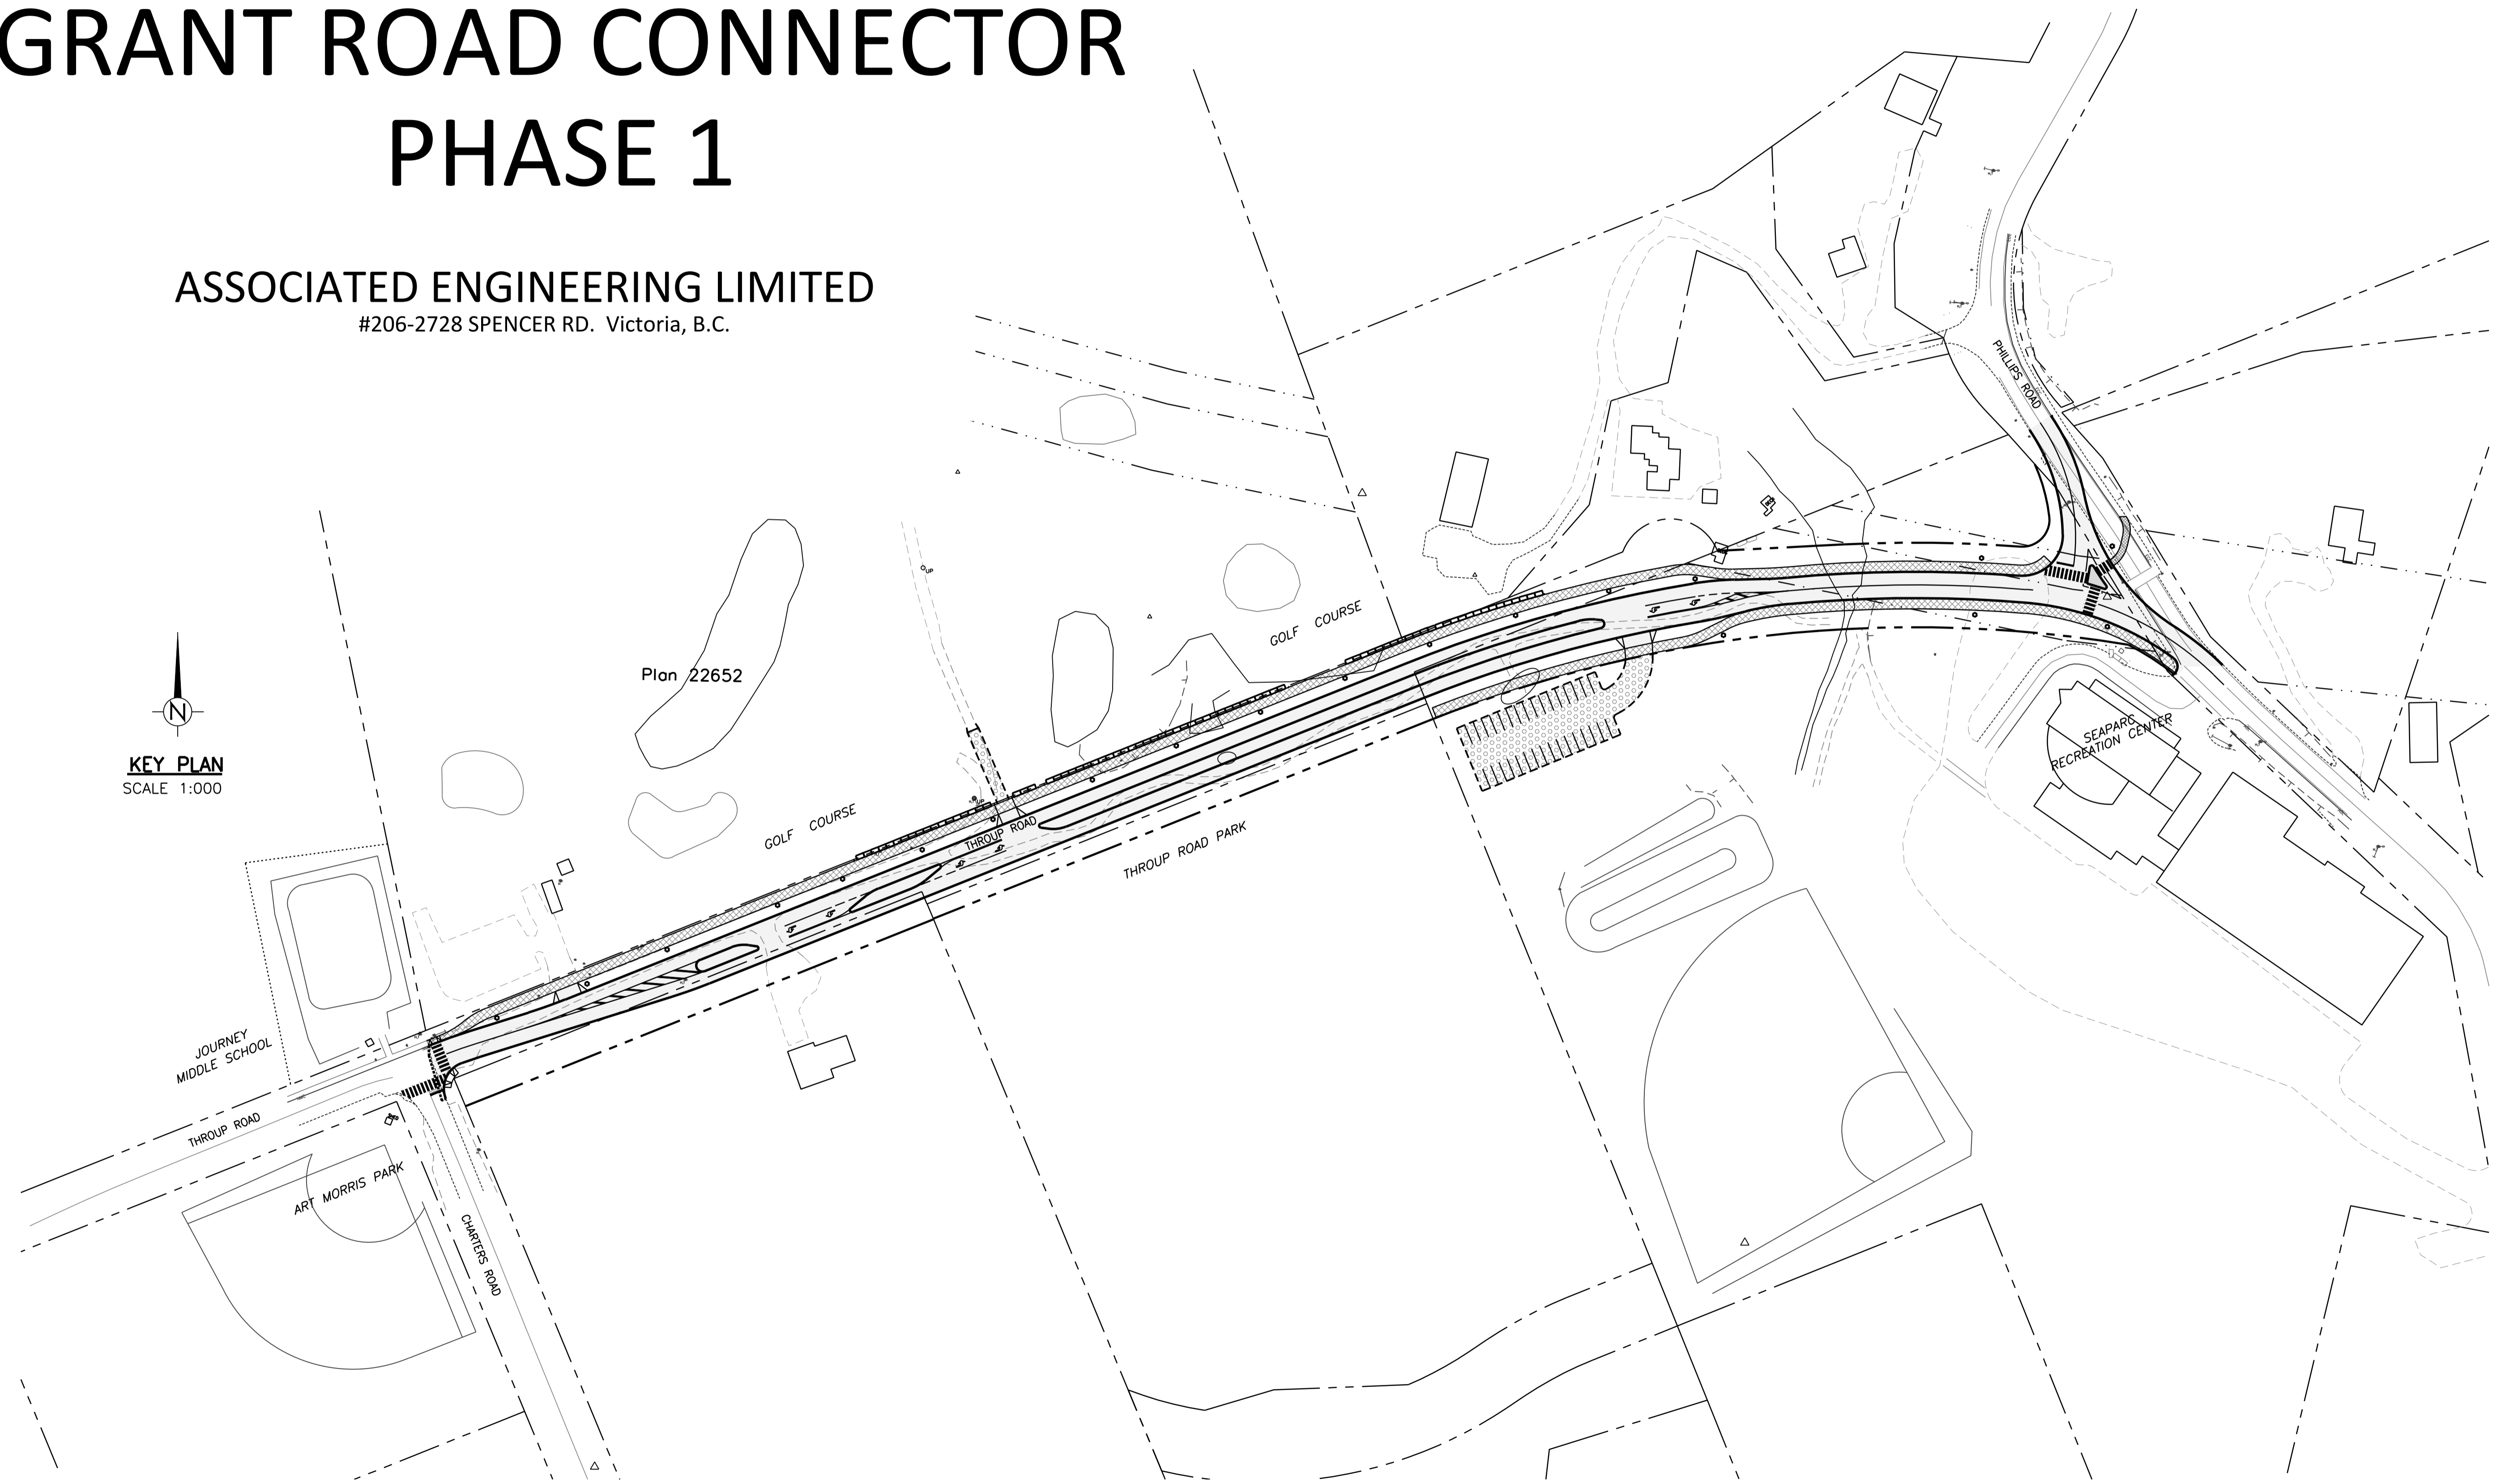


KEY PLAN
SCALE 1:1000

DWG. No. 271-05-C.00
REV A - 50% DESIGN

